



POLYTECHNIC UNIVERSITY OF THE PHILIPPINES
COLLEGE OF ENGINEERING
COMPUTER ENGINEERING DEPARTMENT



COVERED PATHWAYS AT MAIN CAMPUS




POLYTECHNIC UNIVERSITY OF THE PHILIPPINES
COLLEGE OF ENGINEERING
COMPUTER ENGINEERING DEPARTMENT



COVERED PATHWAYS AT MAIN CAMPUS



POLYTECHNIC UNIVERSITY OF THE PHILIPPINES COLLEGE OF ENGINEERING COMPUTER ENGINEERING DEPARTMENT

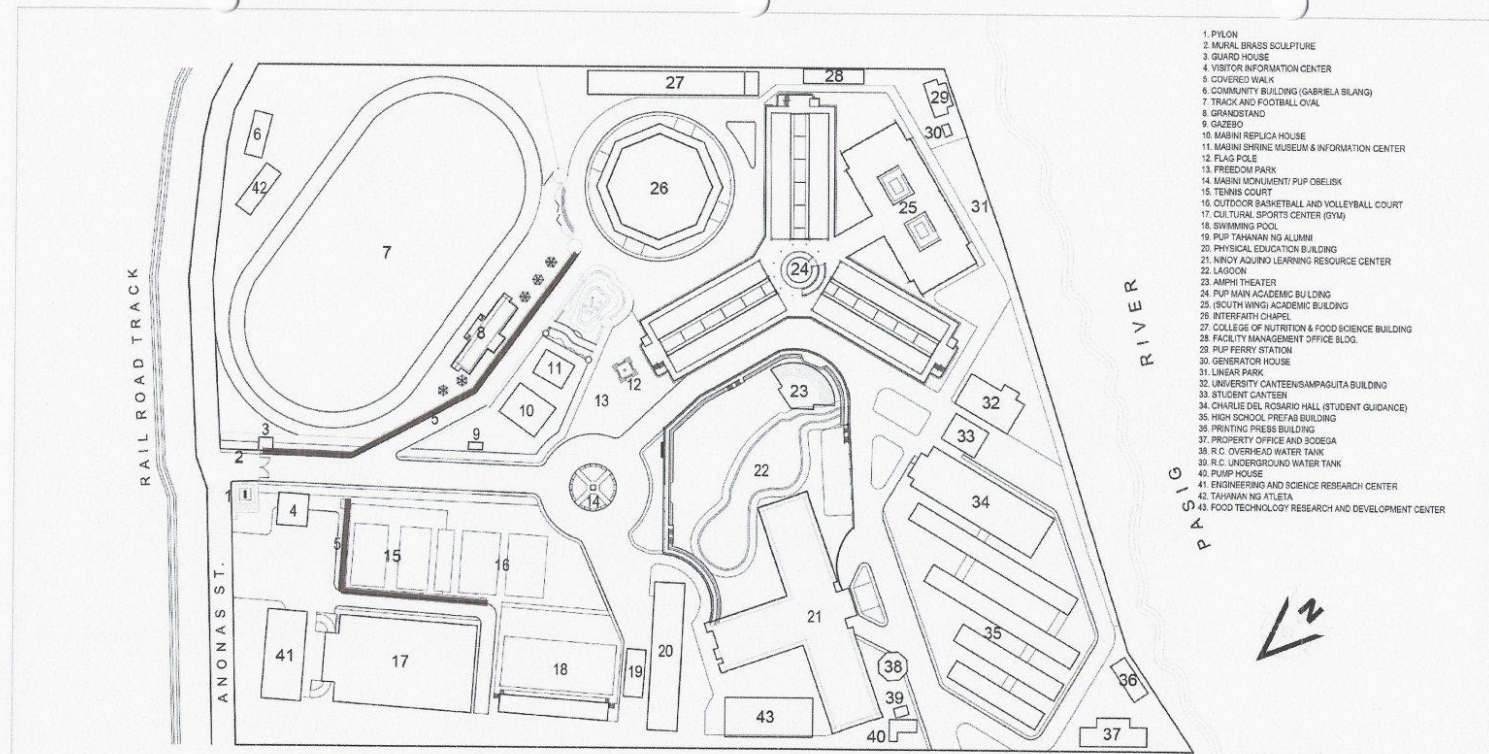

1. PYLON
2. MURAL BRASS SCULPTURE
3. GUARD HOUSE
4. VISITOR INFORMATION CENTER
5. COVERED WALK
6. COMMUNITY BUILDING (GABRIELA SILANG)
7. TRACK AND FOOTBALL OVAL
8. GRANDSTAND
9. GAZEBO
10. MABINI REPLICA HOUSE
11. MABINI SHRINE MUSEUM & INFORMATION CENTER
12. FLAG POLE
13. FREEDOM PARK
14. MABINI MONUMENT/ PUP OBELISK
15. TENNIS COURT
16. OUTDOOR BASKETBALL AND VOLLEYBALL COURT
17. CULTURAL SPORTS CENTER (SYM)
18. SWIMMING POOL
19. PUP TAHANAN NG ALUMNI
20. PHYSICAL EDUCATION BUILDING
21. NIÑOY AQUINO LEARNING RESOURCE CENTER
22. LAGOON
23. AMPHI THEATER
24. PUP MAIN ACADEMIC BUILDING
25. SOUTH WING ACADEMIC BUILDING
26. INTERFAITH CHAPEL
27. COLLEGE OF NUTRITION & FOOD SCIENCE BUILDING
28. FACILITY MANAGEMENT OFFICE BLDG.
29. PUP FERRY STATION
30. GENERATOR HOUSE
31. LINEAR PARK
32. UNIVERSITY CANTEEN/AMPAGUTA BUILDING
33. STUDENT CANTEEN
34. CHARLE DEL ROSARIO HALL (STUDENT GUIDANCE)
35. HIGH SCHOOL PREFAB BUILDING
36. PRINTING PRESS BUILDING
37. PROPERTY OFFICE AND SODEGA
38. R.C. OVERHEAD WATER TANK
39. R.C. UNDERGROUND WATER TANK
40. PUMP HOUSE
41. ENGINEERING AND SCIENCE RESEARCH CENTER
42. TAHANAN NG ATLETA
43. FOOD TECHNOLOGY RESEARCH AND DEVELOPMENT CENTER

1
A-1 MASTER SITE DEVELOPMENT PLAN
SCALE 1:1000MTS

■ COVERED WALKWAY


OWNER	PROJECT TITLE	PREPARED BY	SHEET CONTENTS	SHEET NO.
Republic of the Philippines POLYTECHNIC UNIVERSITY OF THE PHILIPPINES Sta. Mesa, Manila	PUP STA.MESA MASTER SITE DEVELOPMENT PLAN LOCATION:PUP-MABINI CAMPUS, STA.MESA, MANILA	AR./EnP. SHERWIN N. NIEVA DIRECTOR PHYSICAL PLANNING AND DEVELOPMENT OFFICE	AS SHOWN CADD BY: ADF DATE:	A-1

(02) 8713 5968 | dcoe_chair@gmail.com
RM322 CEA BLDG. NDC COMPOUND,
ANONAS COR. PUREZA STREETS, STA. MESA, MANILA







POLYTECHNIC UNIVERSITY OF THE PHILIPPINES
COLLEGE OF ENGINEERING
COMPUTER ENGINEERING DEPARTMENT

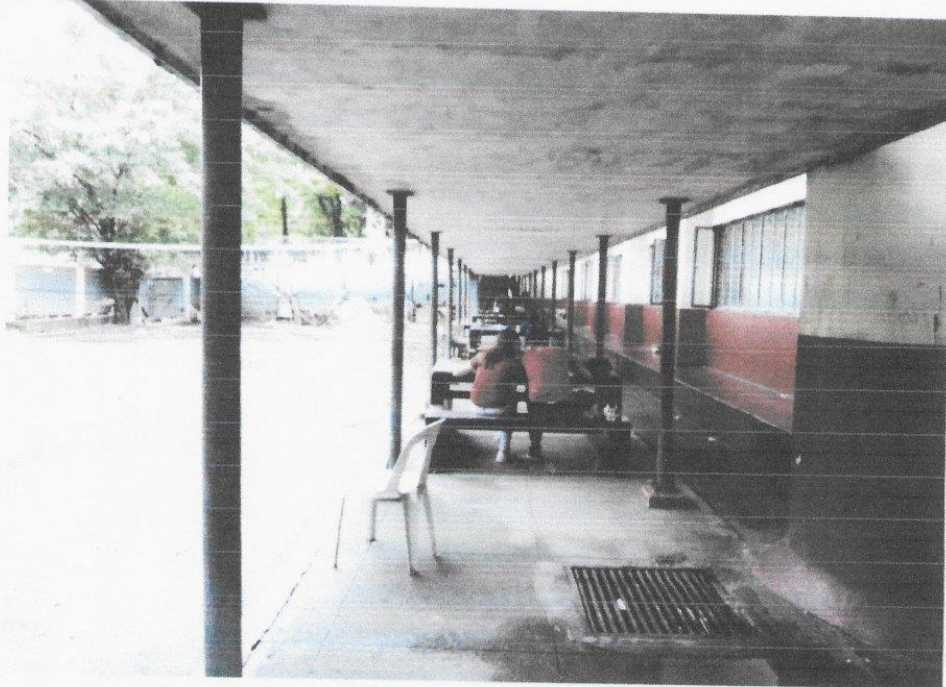

**COVERED WALKS AROUND
COLLEGE OF ENGINEERING AND ARCHITECTURE BUILDING**



POLYTECHNIC UNIVERSITY OF THE PHILIPPINES
COLLEGE OF ENGINEERING
COMPUTER ENGINEERING DEPARTMENT

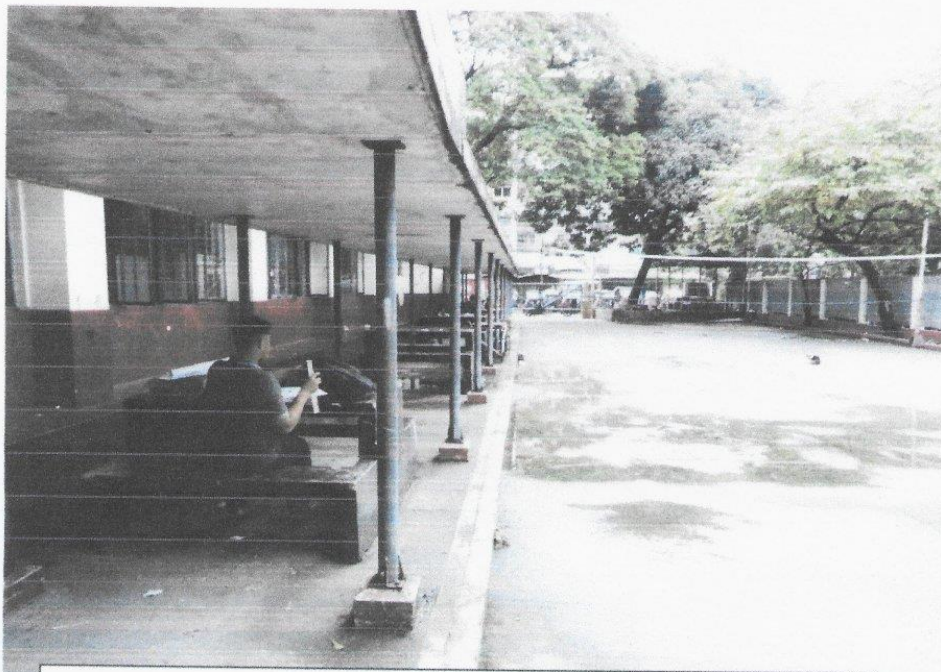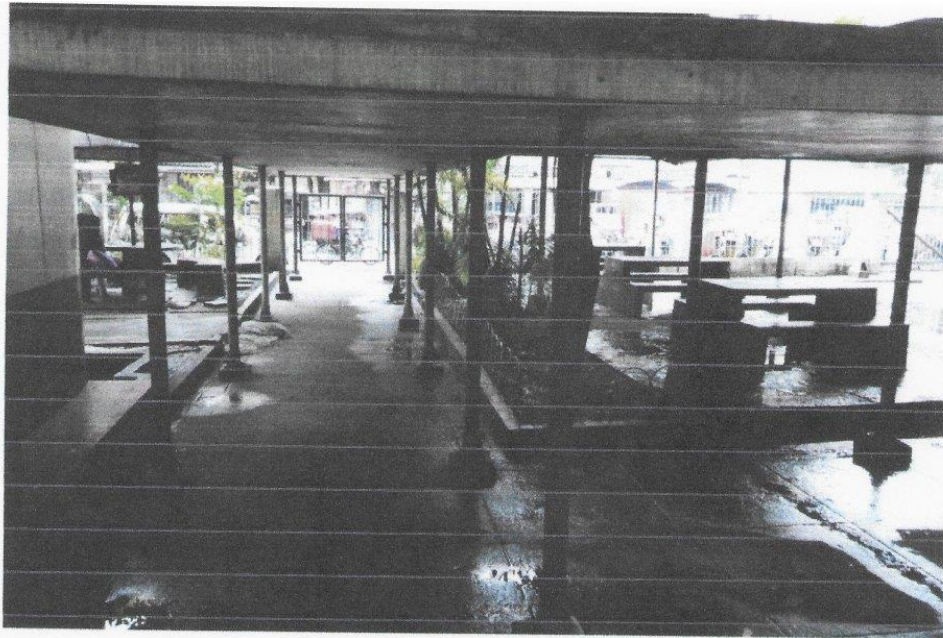

**COVERED WALKS AROUND
COLLEGE OF ENGINEERING AND ARCHITECTURE BUILDING**



**POLYTECHNIC UNIVERSITY OF THE PHILIPPINES
COLLEGE OF ENGINEERING
COMPUTER ENGINEERING DEPARTMENT**



Covered Walks and Work Areas





POLYTECHNIC UNIVERSITY OF THE PHILIPPINES
COLLEGE OF ENGINEERING
COMPUTER ENGINEERING DEPARTMENT

Covered Walks and Work Areas

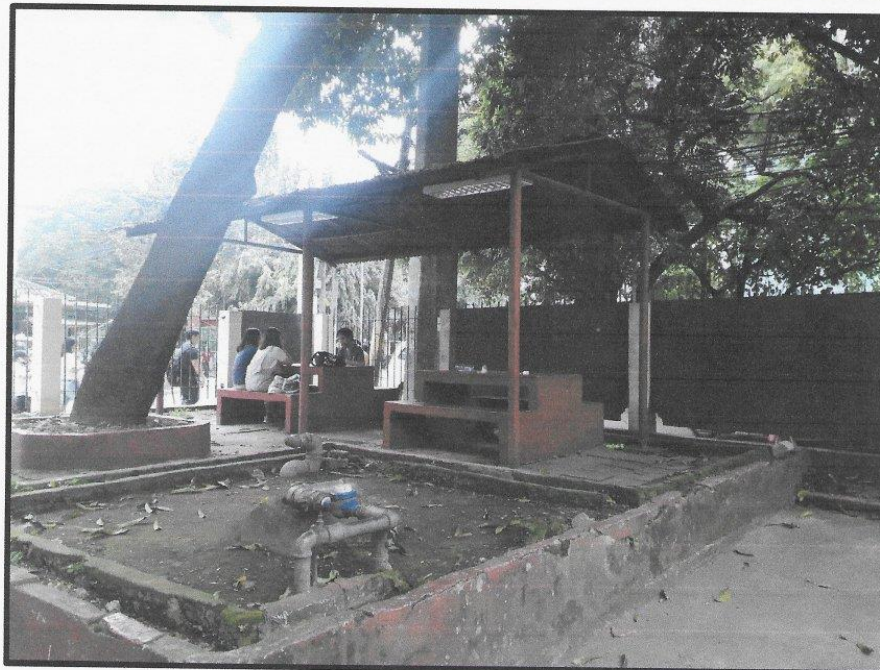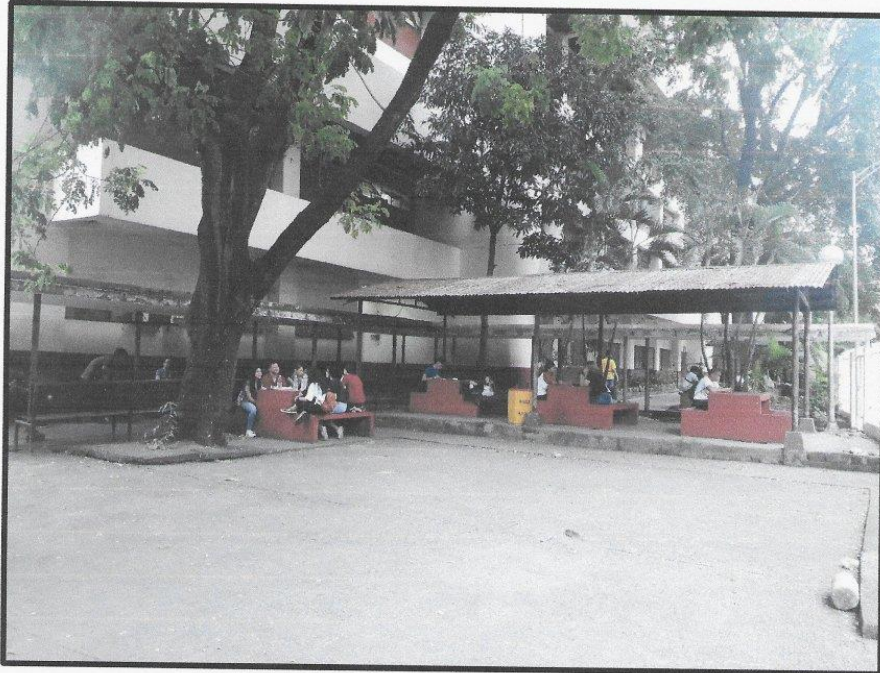



POLYTECHNIC UNIVERSITY OF THE PHILIPPINES
COLLEGE OF ENGINEERING
COMPUTER ENGINEERING DEPARTMENT

Covered Walks and Work Areas

