




**POLYTECHNIC UNIVERSITY OF THE PHILIPPINES
COLLEGE OF ENGINEERING
COMPUTER ENGINEERING DEPARTMENT**



(02) 8713 5968 | dcoe_chair@gmail.com
RM322 CEA BLDG. NDC COMPOUND,
ANONAS COR. PUREZA STREETS, STA. MESA, MANILA

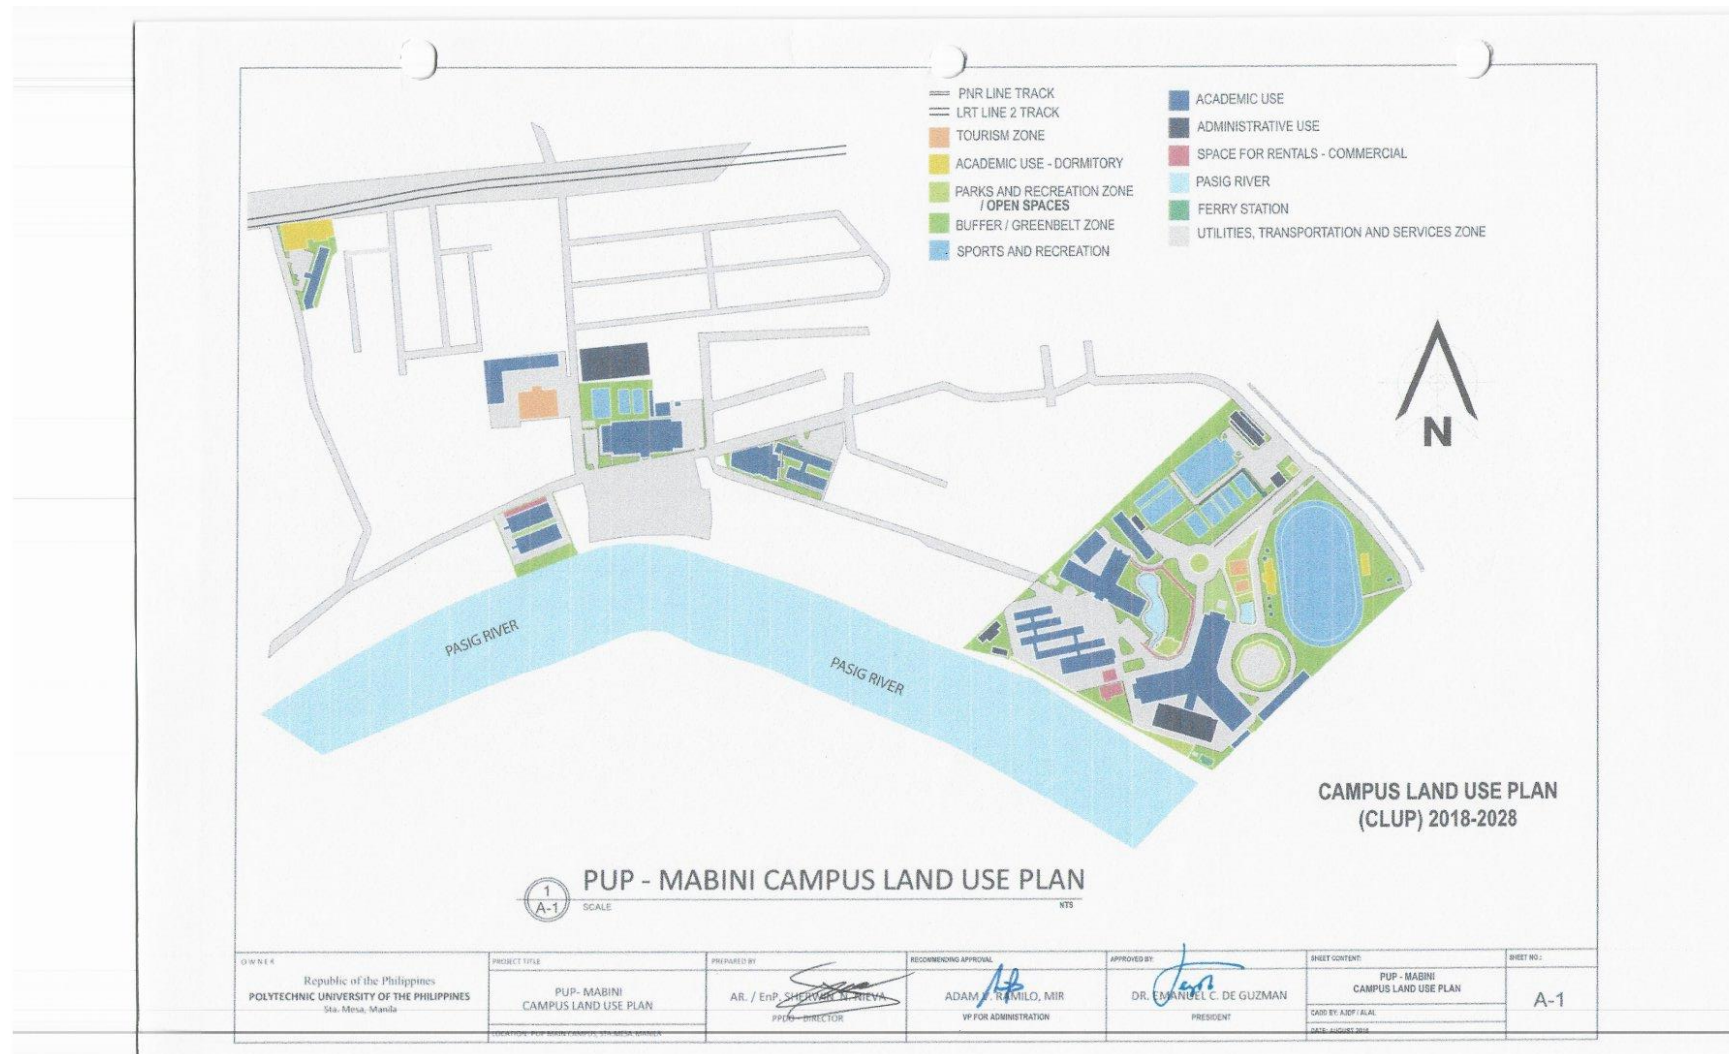



**POLYTECHNIC UNIVERSITY OF THE PHILIPPINES
COLLEGE OF ENGINEERING
COMPUTER ENGINEERING DEPARTMENT**



1. PYLON
2. MURAL BRASS SCULPTURE
3. GUARD HOUSE
4. VISITOR INFORMATION CENTER
5. COVERED WALK
6. COMMUNITY BUILDING (GABRIELA BLANG)
7. TRACK AND FOOTBALL OVAL
8. GRANDSTAND
9. GAZEBO
10. MABINI REPLICA HOUSE
11. MABINI SHRINE MUSEUM & INFORMATION CENTER
12. FLAG POLE
13. FREEDOM PARK
14. MABINI MONUMENT/PUP OBELISK
15. TENNIS COURT
16. OUTDOOR BASKETBALL AND VOLLEYBALL COURT
17. CULTURAL SPORTS CENTER (CSC)
18. SWIMMING POOL
19. PUP TAHAMAN NG ALUMNI
20. PHYSICAL EDUCATION BUILDING
21. NBYO AQUINO LEARNING RESOURCE CENTER
22. LAGOON
23. AMPHI THEATER
24. PUP MAIN ACADEMIC BUILDING
25. (SOUTH WING) ACADEMIC BUILDING
26. INTERFAITH CHAPEL
27. COLLEGE OF NUTRITION & FOOD SCIENCE BUILDING
28. FACILITY MANAGEMENT OFFICE BLDG.
29. PUP FERRY STATION
30. GENERATOR HOUSE
31. LINEAR PARK
32. UNIVERSITY CANTEEN/SAMPAGUITA BUILDING
33. STUDENT CANTEEN
34. CHARLES DEL ROSARIO HALL (STUDENT GUIDANCE)
35. HIGH SCHOOL PREFAB BUILDING
36. PRINTING PRESS BUILDING
37. PROPERTY OFFICE AND BODEGA
38. R.C. CHECKHEAD WATER TANK
39. R.C. UNDERGROUND WATER TANK
40. PUMP HOUSE
41. ENGINEERING AND SCIENCE RESEARCH CENTER
42. TAHAMAN NG ATLETA
43. FOOD TECHNOLOGY RESEARCH AND DEVELOPMENT CENTER

1
A-1 MASTER SITE DEVELOPMENT PLAN
SCALE 1:1000M/T5

OWNER	PROJECT TITLE	PREPARED BY	SHEET CONTENTS	SHEET NO.
Republic of the Philippines POLYTECHNIC UNIVERSITY OF THE PHILIPPINES Sta. Mesa, Manila	PUP STA.MESA MASTER SITE DEVELOPMENT PLAN LOCATION PUP-MABINI CAMPUS, STA.MESA, MANILA	AR. LAMB. SHERWIN N. NEVA DIRECTOR PHYSICAL PLANNING AND DEVELOPMENT OFFICE	AS SHOWN CADD BY: AIDP DATE:	A-1


(02) 8713 5968 | dcoe_chair@gmail.com
RM322 CEA BLDG. NDC COMPOUND,
ANONAS COR. PUREZA STREETS, STA. MESA, MANILA




ISO 9001:2015 CERTIFIED
CERTIFICATE NUMBER: SCP0004130



POLYTECHNIC UNIVERSITY OF THE PHILIPPINES
COLLEGE OF ENGINEERING
COMPUTER ENGINEERING DEPARTMENT

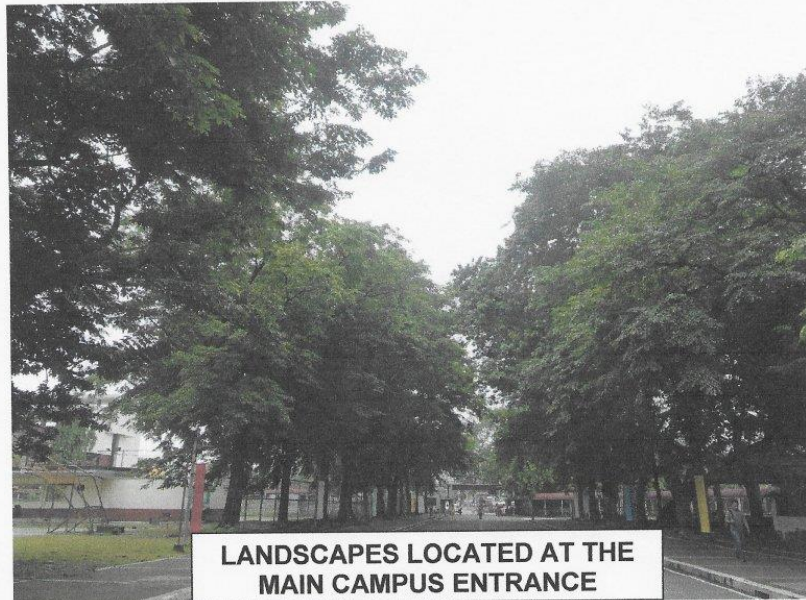

LANDSCAPES LOCATED AT THE
MAIN CAMPUS ENTRANCE

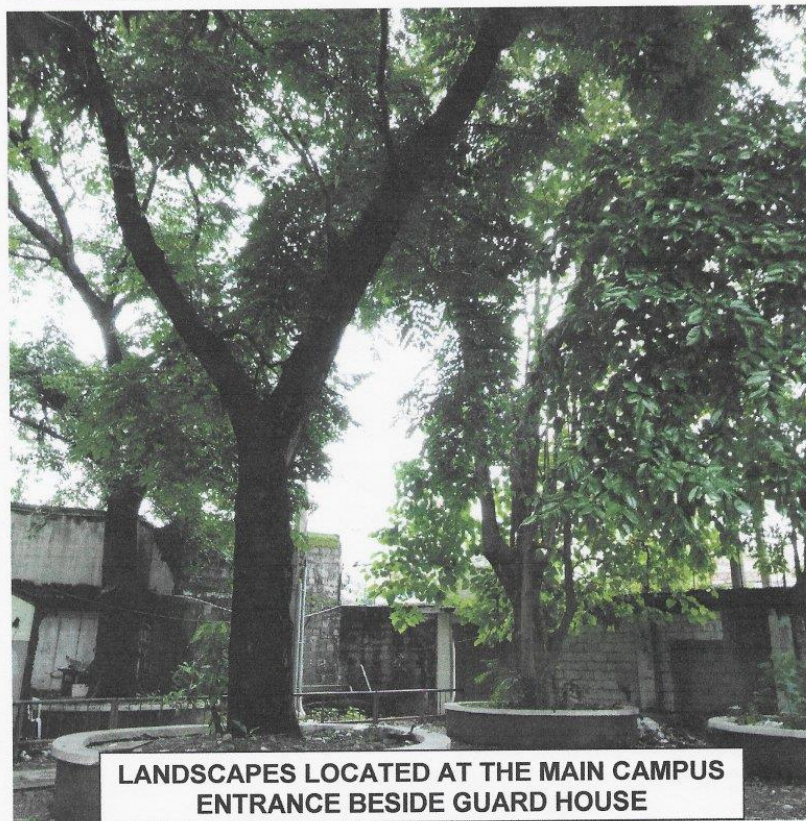

LANDSCAPES LOCATED AT THE MAIN CAMPUS
ENTRANCE BESIDE GUARD HOUSE



POLYTECHNIC UNIVERSITY OF THE PHILIPPINES
COLLEGE OF ENGINEERING
COMPUTER ENGINEERING DEPARTMENT



LANDSCAPES LOCATED AT
VISITOR'S LOUNGE



LANDSCAPES AROUND
OVAL/ GRANDSTAND



POLYTECHNIC UNIVERSITY OF THE PHILIPPINES
COLLEGE OF ENGINEERING
COMPUTER ENGINEERING DEPARTMENT



LANDSCAPES AROUND
MABINI HOUSE / MUSEUM



POLYTECHNIC UNIVERSITY OF THE PHILIPPINES
COLLEGE OF ENGINEERING
COMPUTER ENGINEERING DEPARTMENT



**LANDSCAPES AROUND
INTERFAITH CHAPEL**



POLYTECHNIC UNIVERSITY OF THE PHILIPPINES
COLLEGE OF ENGINEERING
COMPUTER ENGINEERING DEPARTMENT



NORTH WING




EAST WING

LANDSCAPES AROUND MAIN BUILDING



**POLYTECHNIC UNIVERSITY OF THE PHILIPPINES
COLLEGE OF ENGINEERING
COMPUTER ENGINEERING DEPARTMENT**

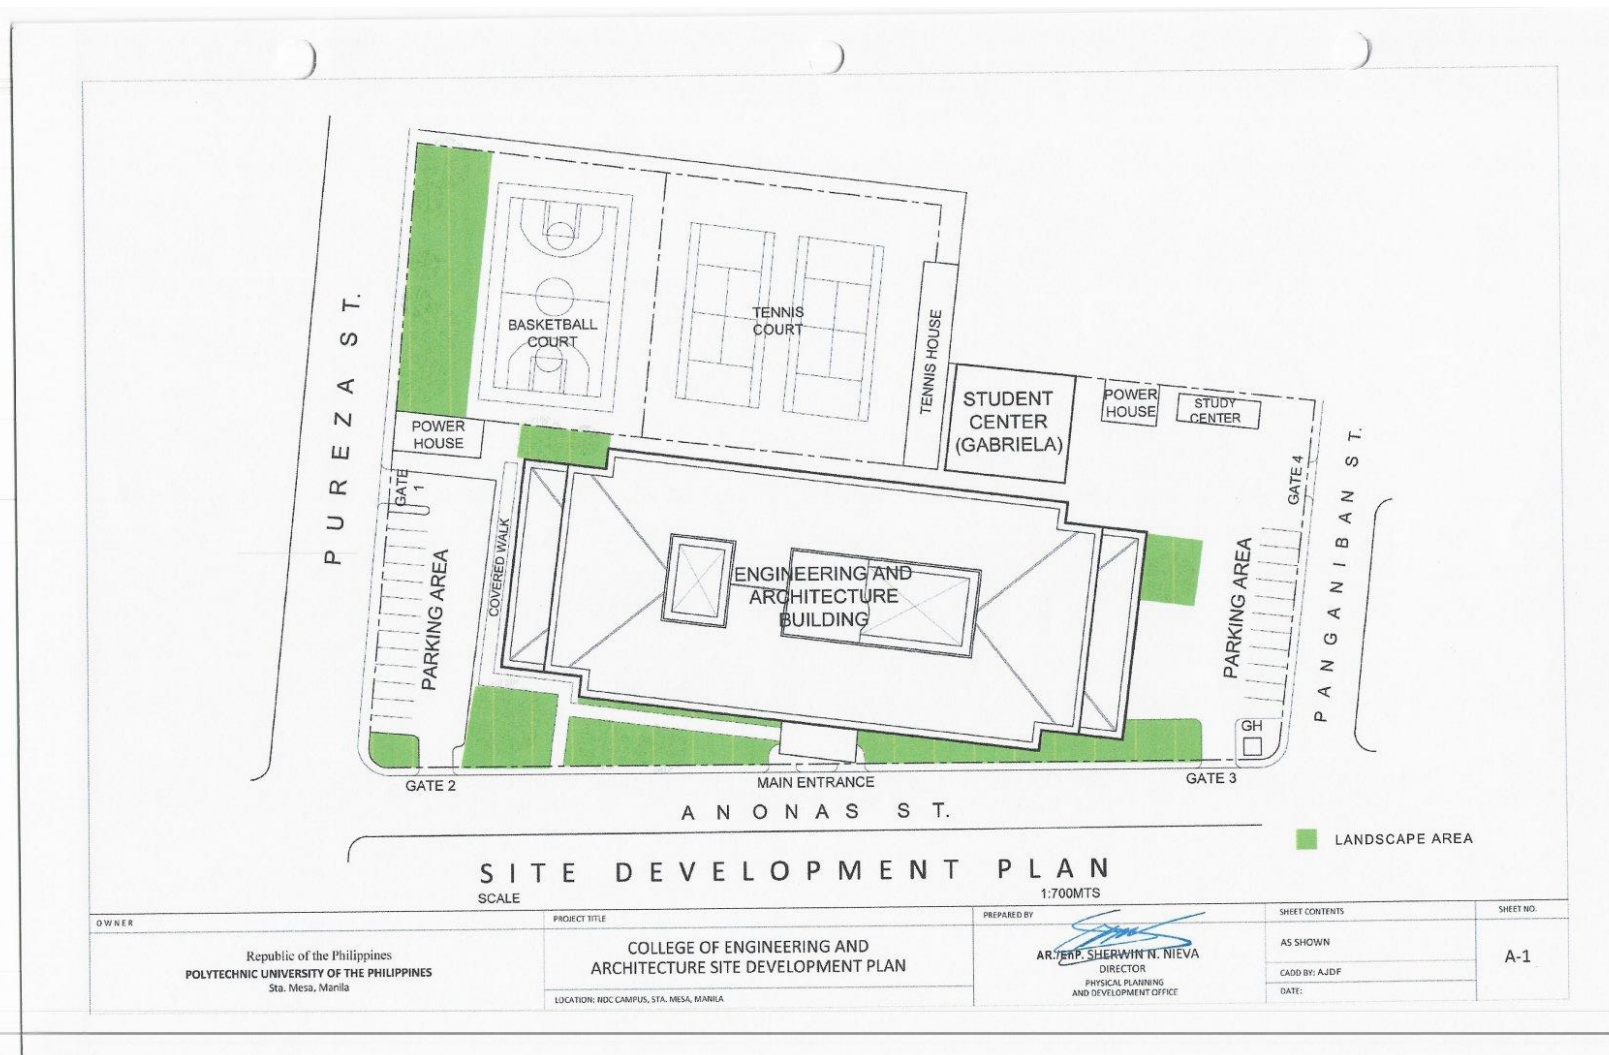


(02) 8713 5968 | dcoe_chair@gmail.com
RM322 CEA BLDG. NDC COMPOUND,
ANONAS COR. PUREZA STREETS, STA. MESA, MANILA





**POLYTECHNIC UNIVERSITY OF THE PHILIPPINES
COLLEGE OF ENGINEERING
COMPUTER ENGINEERING DEPARTMENT**

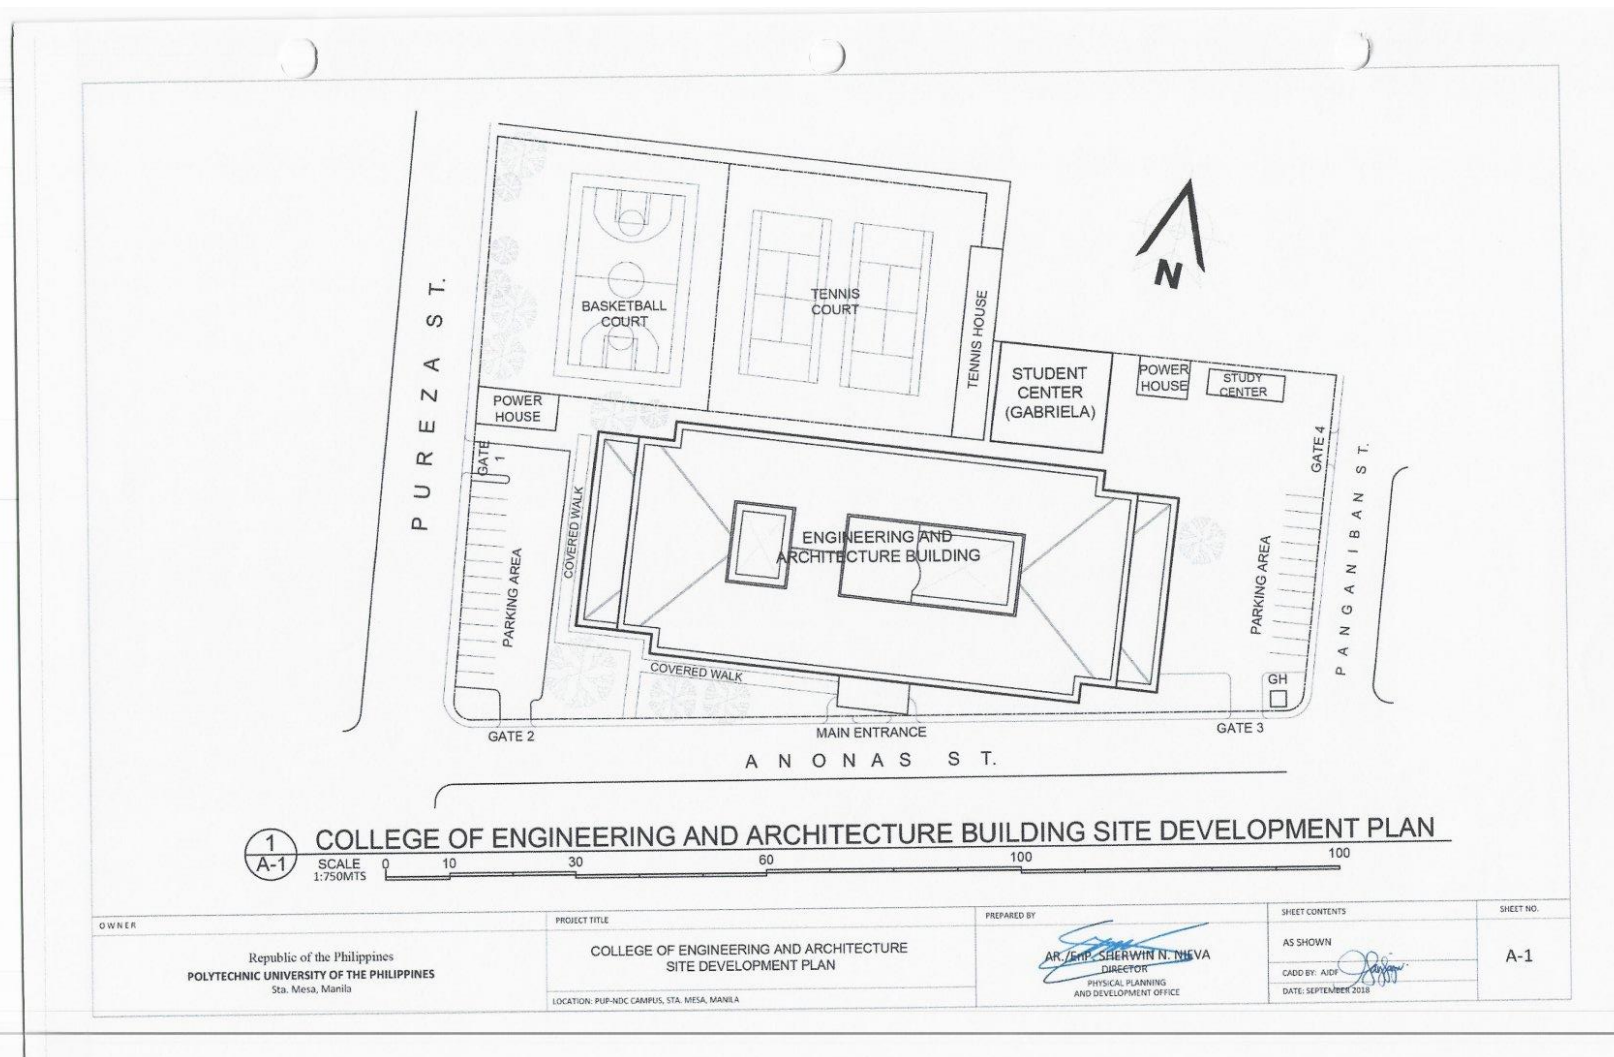

(02) 8713 5968 | dcoe_chair@gmail.com
RM322 CEA BLDG. NDC COMPOUND,
ANONAS COR. PUREZA STREETS, STA. MESA, MANILA

