




**POLYTECHNIC UNIVERSITY OF THE PHILIPPINES
COLLEGE OF ENGINEERING
COMPUTER ENGINEERING DEPARTMENT**

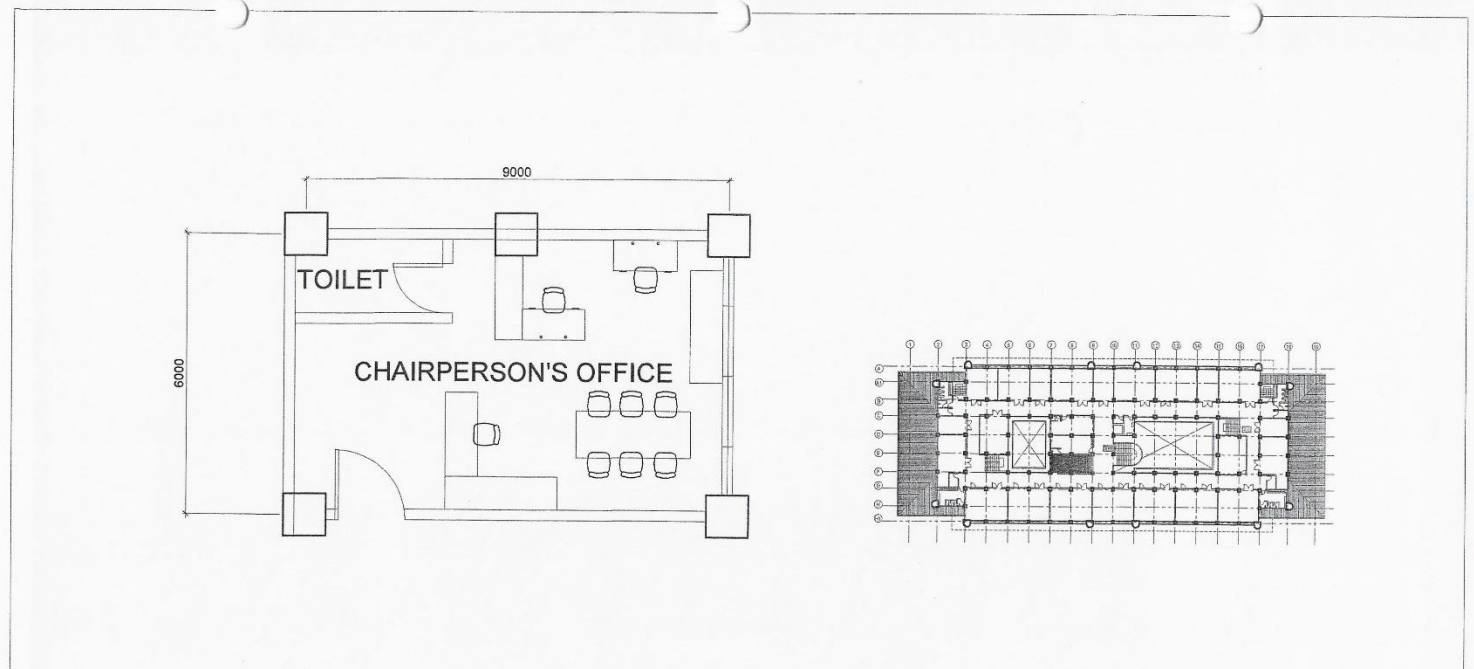


CpE CHAIRPERSON'S OFFICE
SCALE 1:100 MTS


OWNER Republic of the Philippines POLYTECHNIC UNIVERSITY OF THE PHILIPPINES Sta. Mesa, Manila	PROJECT TITLE COLLEGE OF ENGINEERING AND ARCHITECTURE BUILDING	PREPARED BY <i>[Signature]</i> AR/ENP. SHERWIN N. NIEVA DIRECTOR	SHEET CONTENTS AS SHOWN CADD BY: <i>[Signature]</i> DATE:	SHEET NO. A-1
	LOCATION: PUP-NDC CAMPUS, STA. MESA, MANILA	PHYSICAL PLANNING AND DEVELOPMENT OFFICE		

(02) 8713 5968 | dcoe_chair@gmail.com
RM322 CEA BLDG. NDC COMPOUND,
ANONAS COR. PUREZA STREETS, STA. MESA, MANILA



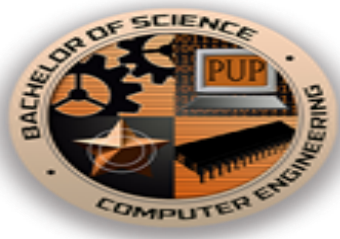

**POLYTECHNIC UNIVERSITY OF THE PHILIPPINES
COLLEGE OF ENGINEERING
COMPUTER ENGINEERING DEPARTMENT**

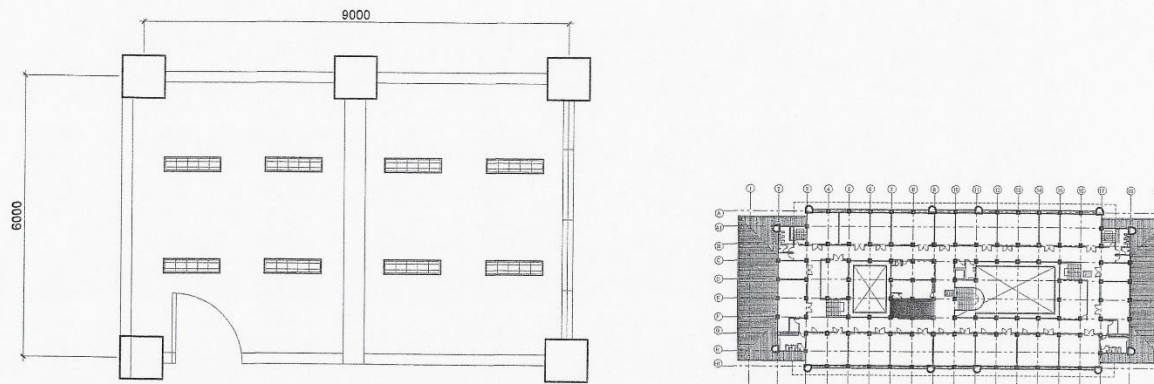


1
E-1 SCALE **CpE CHAIRPERSON'S OFFICE LIGHTING LAY-OUT** 1:100 MTS



OWNER	PROJECT TITLE	PREPARED BY	SHEET CONTENTS	SHEET NO.
Republic of the Philippines POLYTECHNIC UNIVERSITY OF THE PHILIPPINES Sta. Mesa, Manila	COLLEGE OF ENGINEERING AND ARCHITECTURE BUILDING <small>LOCATION: PUP-NDC CAMPUS, STA. MESA, MANILA</small>	<i>[Signature]</i> AR/ENR-SHERWIN N. NIEVA DIRECTOR <small>PHYSICAL PLANNING AND DEVELOPMENT OFFICE</small>	AS SHOWN CADD BY: <i>[Signature]</i> DATE:	E-1

(02) 8713 5968 | dcoe_chair@gmail.com
RM322 CEA BLDG. NDC COMPOUND,
ANONAS COR. PUREZA STREETS, STA. MESA, MANILA



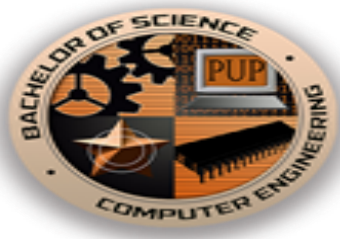

**POLYTECHNIC UNIVERSITY OF THE PHILIPPINES
COLLEGE OF ENGINEERING
COMPUTER ENGINEERING DEPARTMENT**

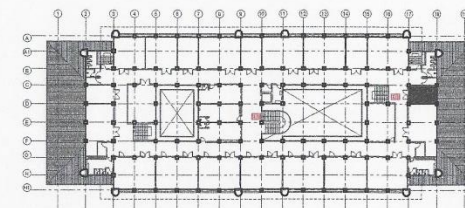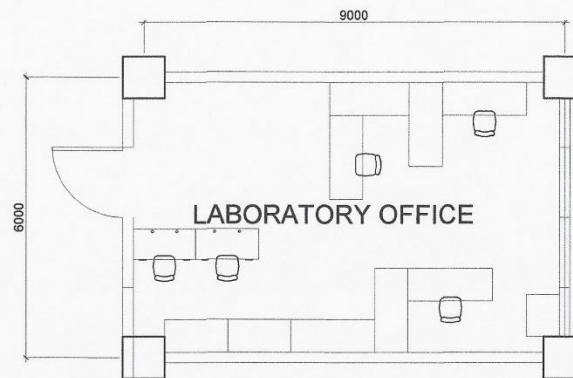

CpE LABORATORY OFFICE
SCALE 1:100 MTS



OWNER	PROJECT TITLE	PREPARED BY	SHEET CONTENTS	SHEET NO.
Republic of the Philippines POLYTECHNIC UNIVERSITY OF THE PHILIPPINES Sta. Mesa, Manila	COLLEGE OF ENGINEERING AND ARCHITECTURE BUILDING <small>LOCATION: PUP-NDC CAMPUS, STA. MESA, MANILA</small>	<i>Sherwin N. Nieva</i> AR/ENR P. SHERWIN N. NIEVA DIRECTOR <small>PHYSICAL PLANNING AND DEVELOPMENT OFFICE</small>	AS SHOWN CADD BY: <i>[Signature]</i> DATE:	A-1

(02) 8713 5968 | dcoe_chair@gmail.com
RM322 CEA BLDG. NDC COMPOUND,
ANONAS COR. PUREZA STREETS, STA. MESA, MANILA





**POLYTECHNIC UNIVERSITY OF THE PHILIPPINES
COLLEGE OF ENGINEERING
COMPUTER ENGINEERING DEPARTMENT**

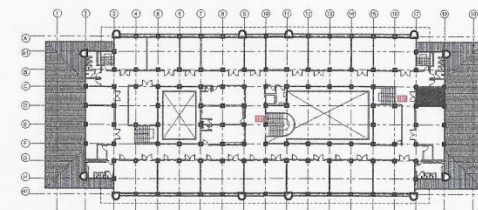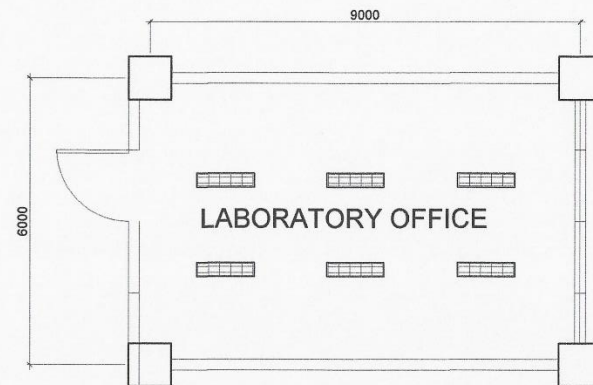

1
E-1 SCALE 1:100 MTS
CpE LABORATORY OFFICE LIGHTING LAY-OUT

OWNER	PROJECT TITLE	PREPARED BY	SHEET CONTENTS	SHEET NO.
Republic of the Philippines POLYTECHNIC UNIVERSITY OF THE PHILIPPINES Sta. Mesa, Manila	COLLEGE OF ENGINEERING AND ARCHITECTURE BUILDING LOCATION: PUP-NDC CAMPUS, STA. MESA, MANILA	<i>[Signature]</i> AR./EnP. SHERWIN N. NIEVA DIRECTOR PHYSICAL PLANNING AND DEVELOPMENT OFFICE	AS SHOWN <i>[Signature]</i> CADD BY: LADP DATE:	E-1

(02) 8713 5968 | dcoe_chair@gmail.com
RM322 CEA BLDG. NDC COMPOUND,
ANONAS COR. PUREZA STREETS, STA. MESA, MANILA

